




3階平面図 1/400

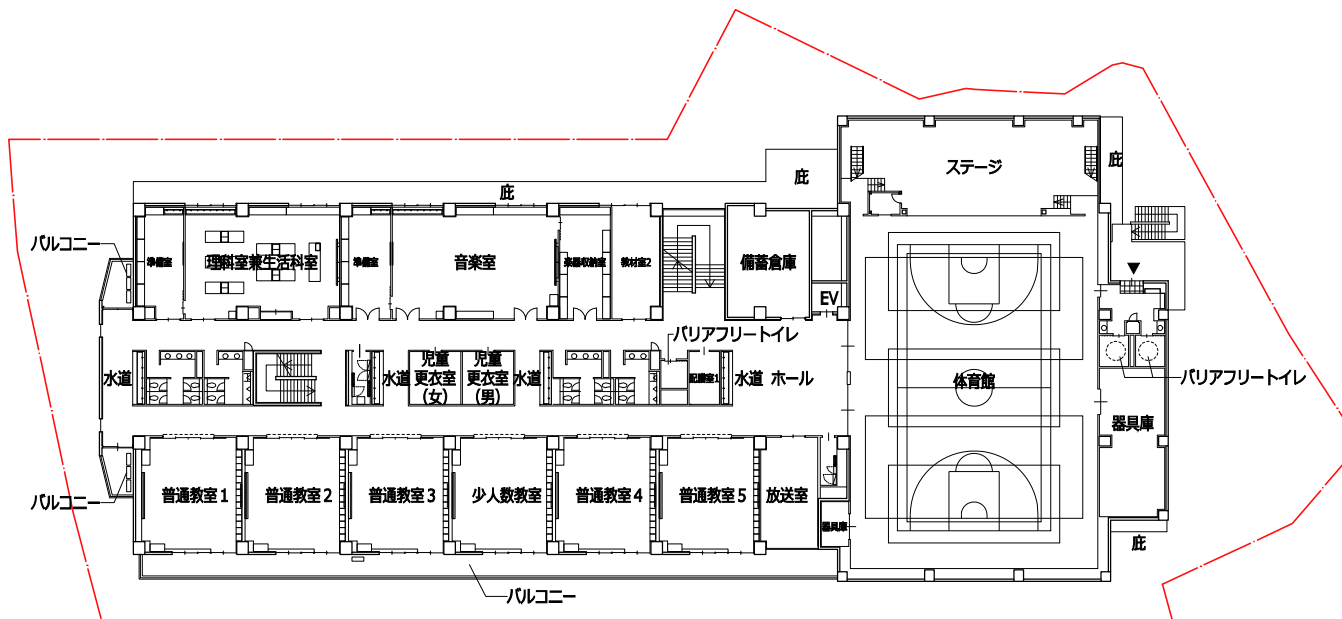


2階平面図 1/400

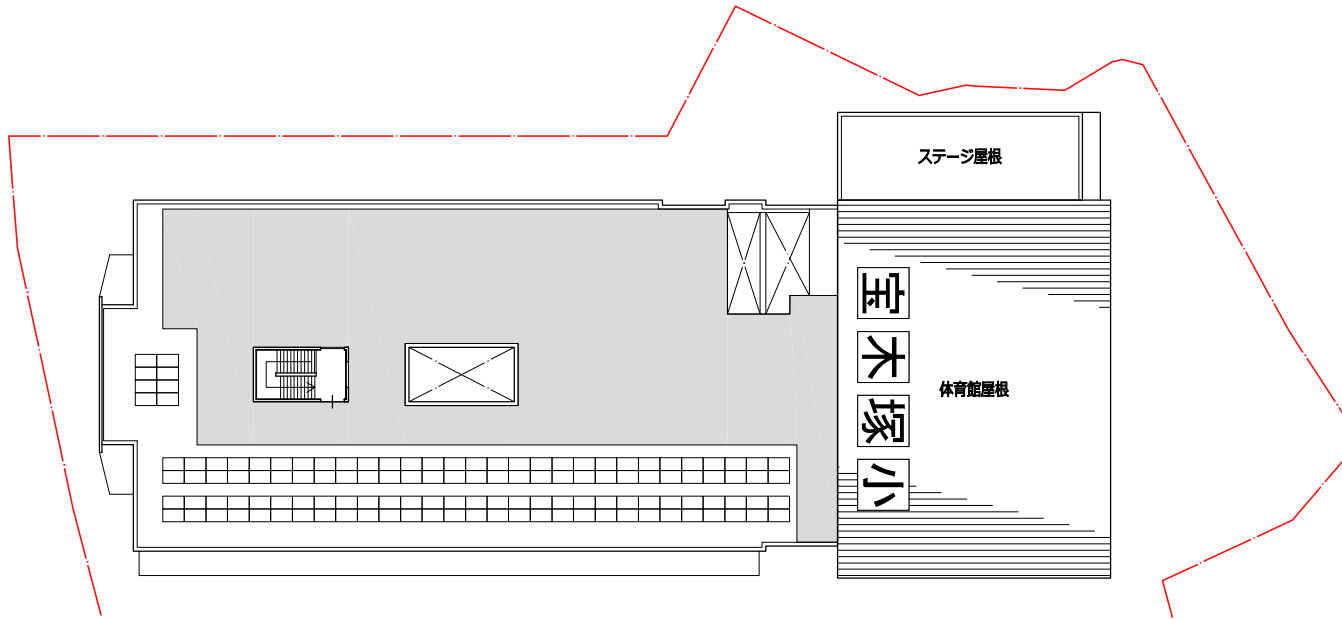


屋上平面図 1/400

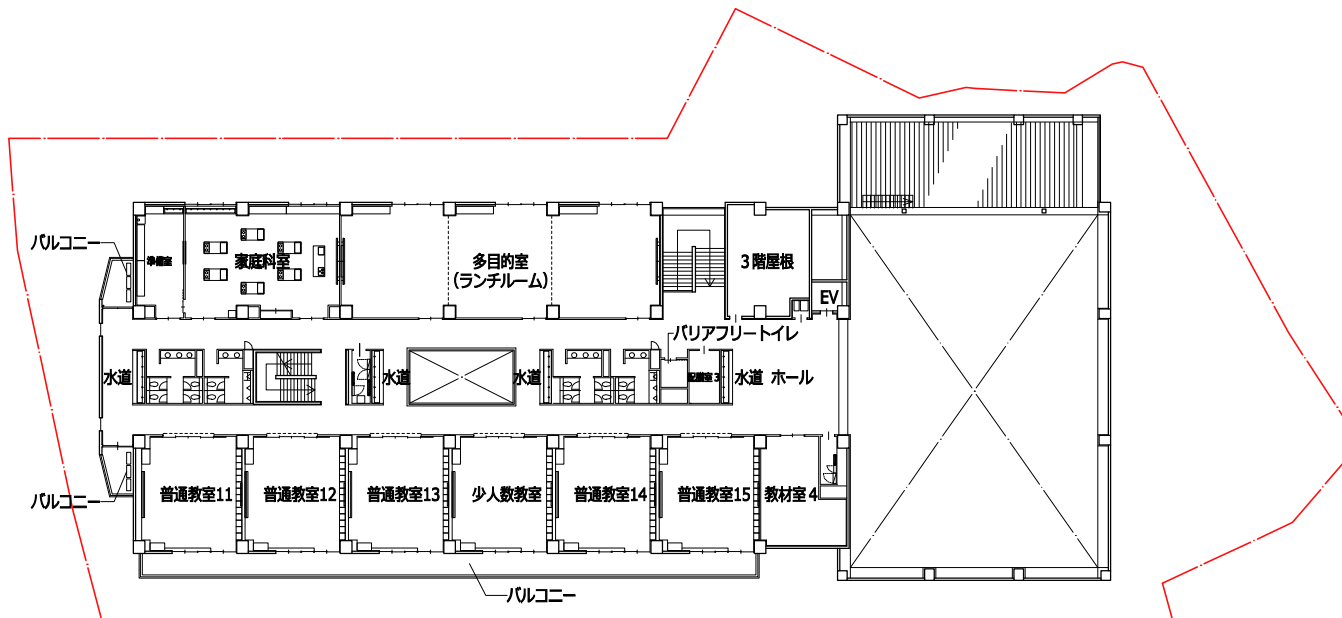


4階平面図 1/400

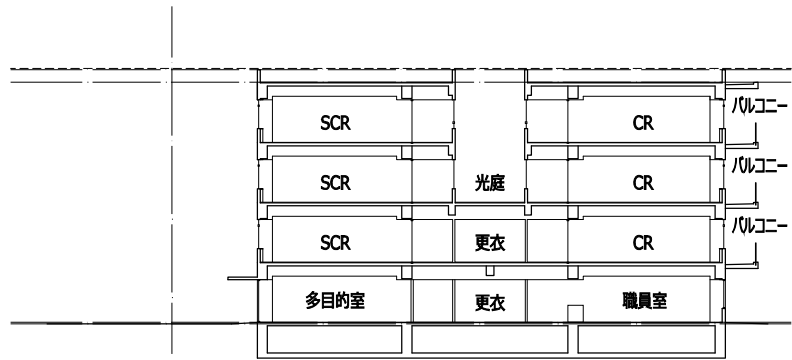

○ A-A'断面図 1/300

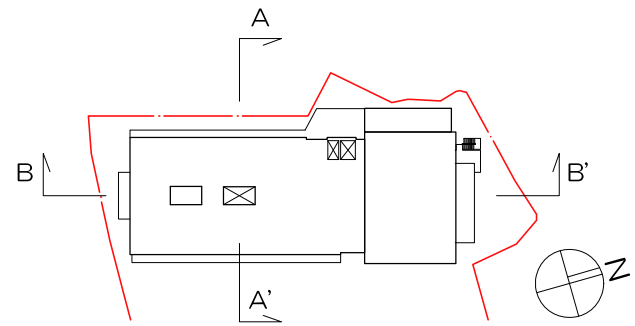

○ キープラン

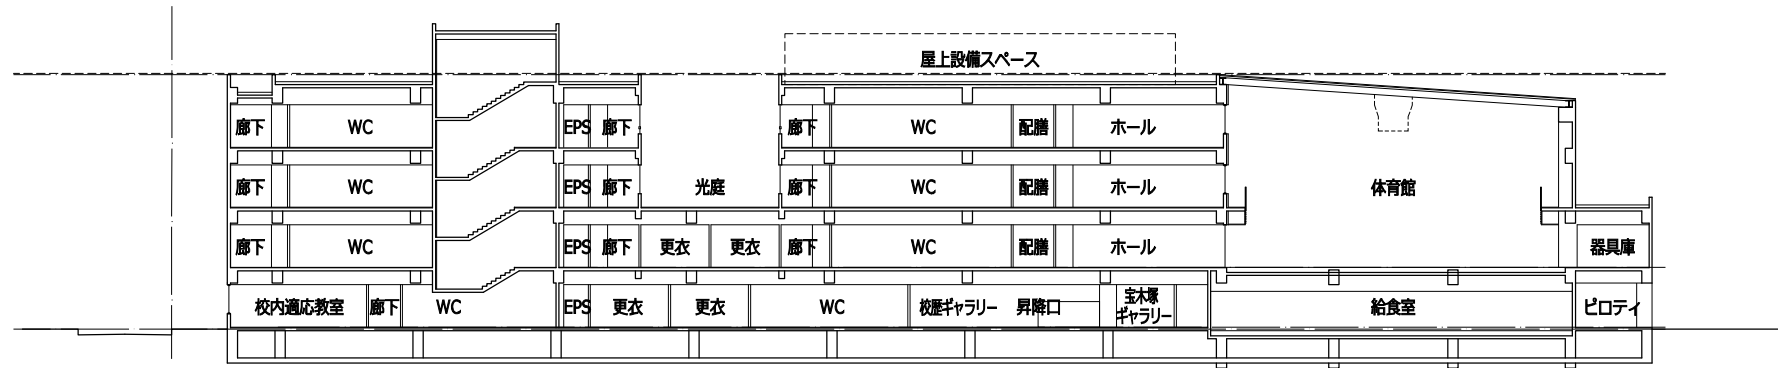

○ B-B'断面図 1/300

工事工程案

	2023年			令和5年度			2024年			令和6年度			2025年			令和7年度			2026年			令和8年度			2027年			令和9年度			2028年			令和10年度			2029年					
	4	5	6	7	8	9	10	11	12	1	2	3	4	5	6	7	8	9	10	11	12	1	2	3	4	5	6	7	8	9	10	11	12	1	2	3						
フェイズ				1-1,1-2			2			3			4			5-1,5-2			6																							
工事・引越し	プール解体				5ヵ月																																					
	仮設校舎建設							8ヵ月			仮設校舎へ引越																															
	既存校舎解体										10ヵ月																															
	新校舎建設																24ヵ月																									
	仮設校舎・既存体育館解体																						9ヵ月																			
外構工事	

